


WENT'S MEADOW
COMMUNITY
BARN PROPOSAL




FOR THE ATTENTION OF
PRESTEIGNE TOWN COUNCIL

- 09/10/2017 -

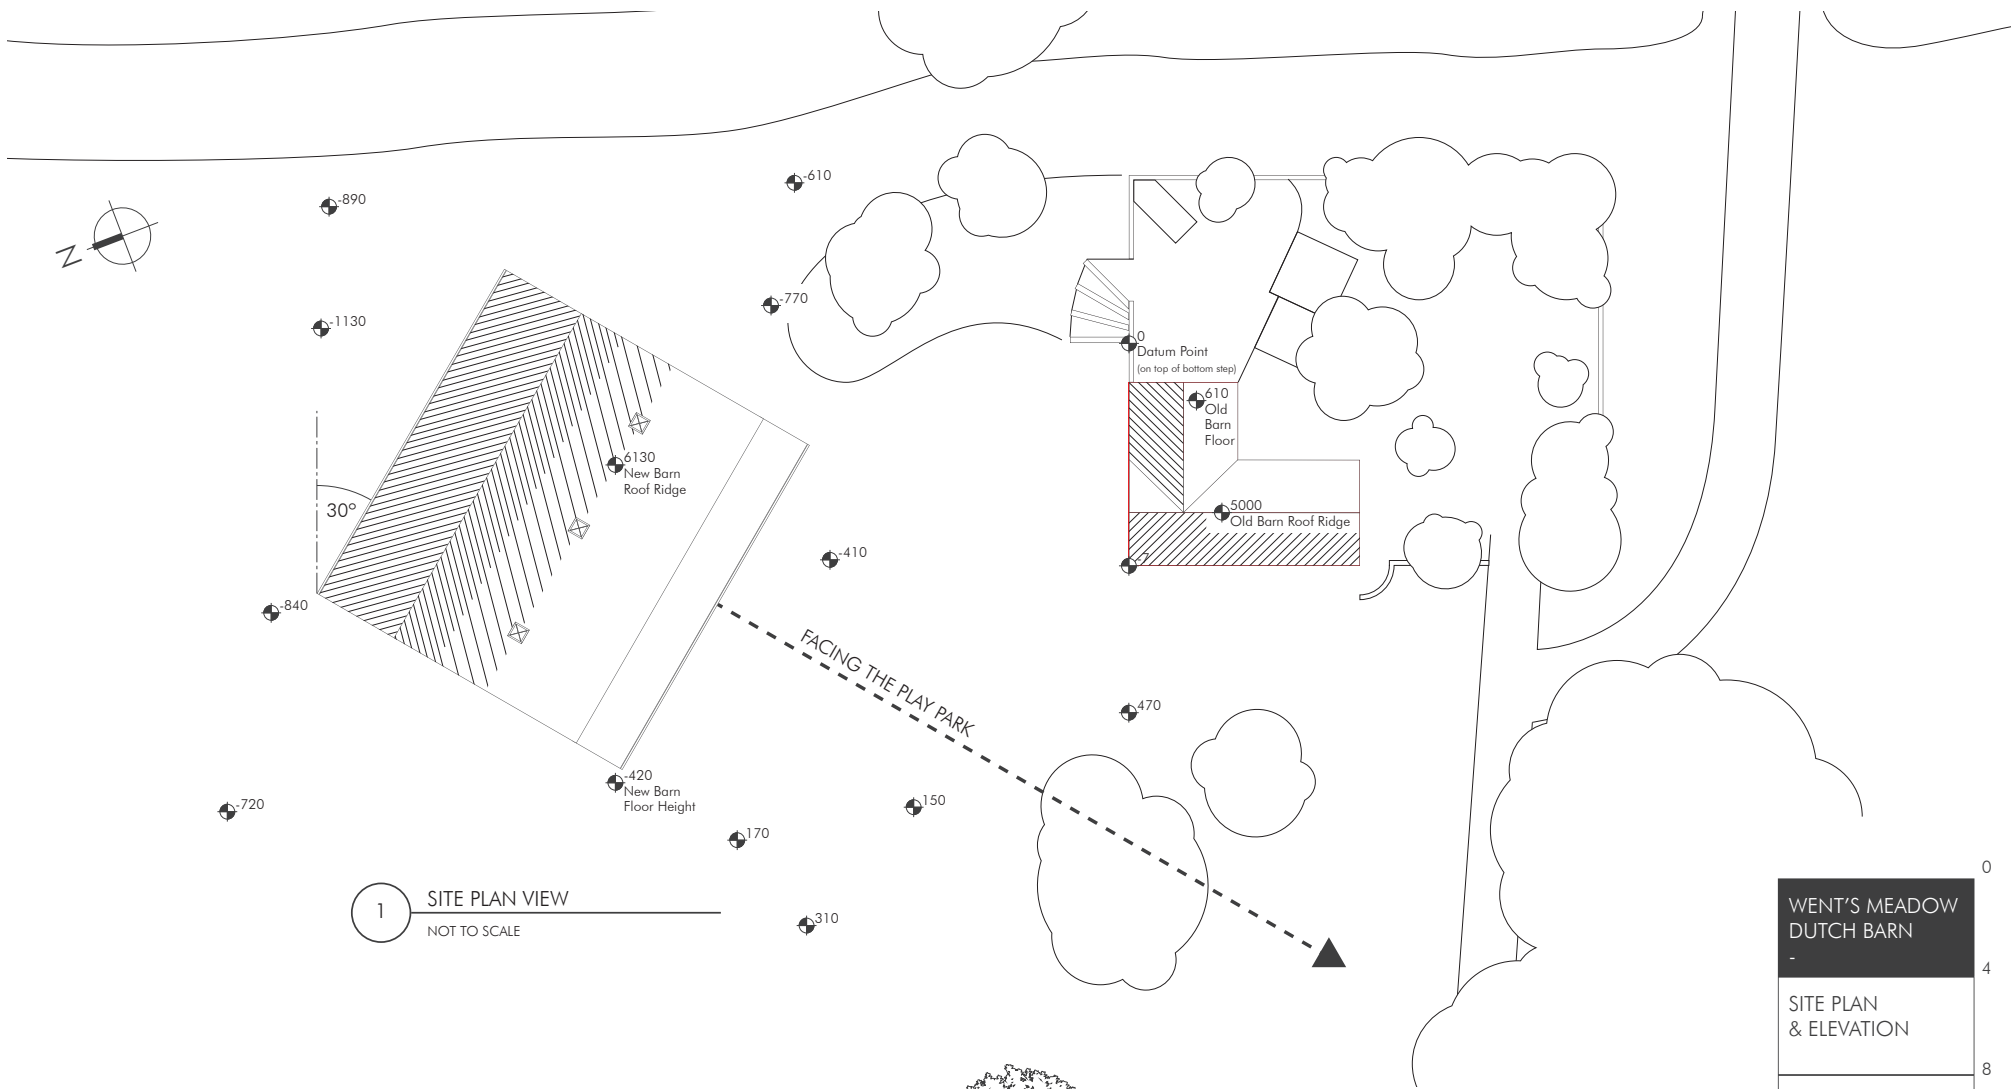


1 SITE PLAN VIEW
NOT TO SCALE

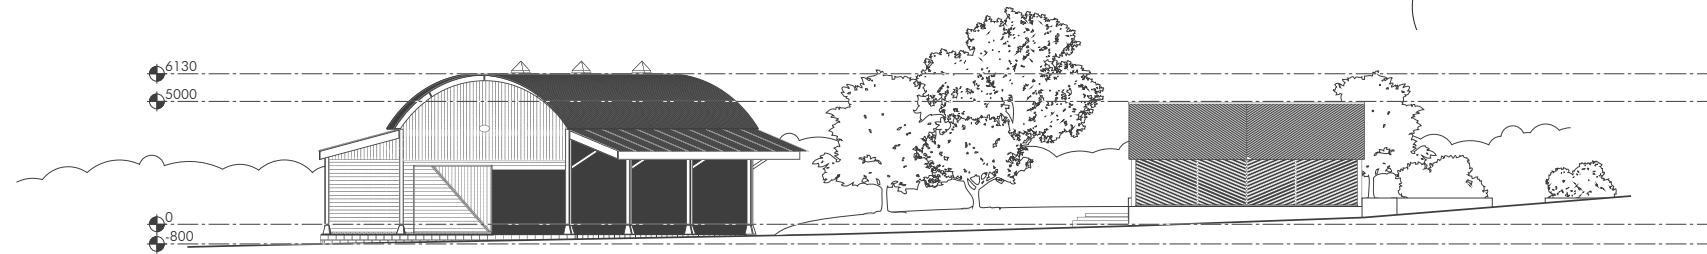


2 SITE ELEVATION
NOT TO SCALE

WENT'S MEADOW DUTCH BARN		0
SITE PLAN & ELEVATION		4
DWG #Site-1		8
V-01		
Date 01-08-2017		
NOT TO SCALE		
		20 METERS

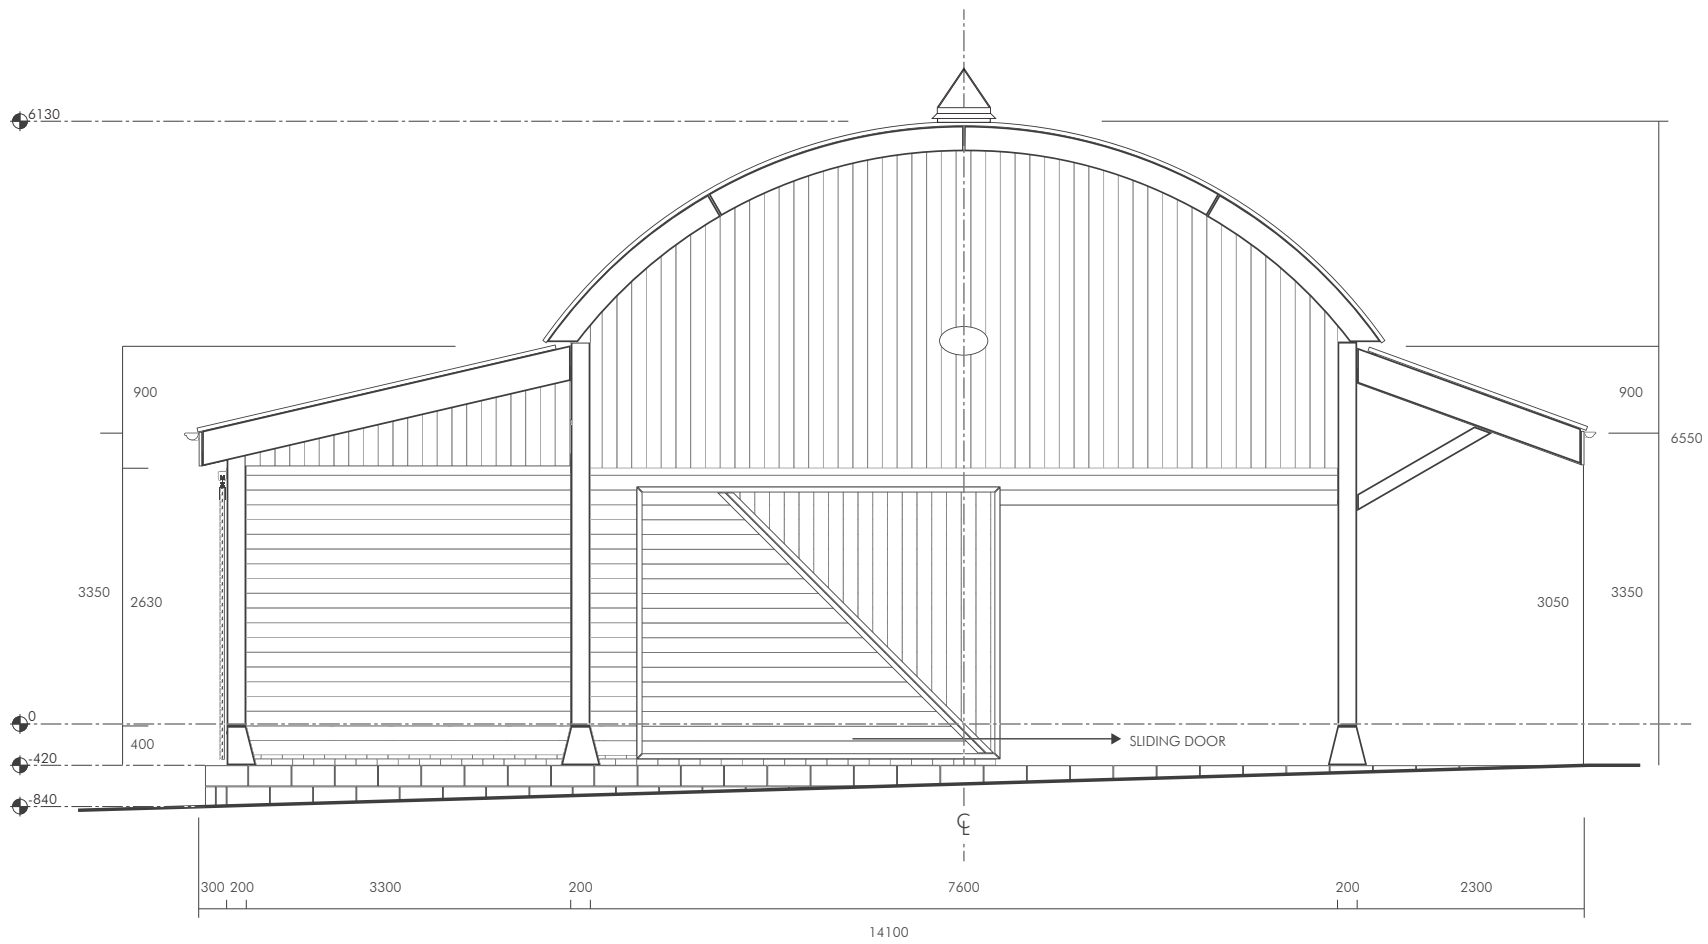


1 NORTH WEST ELEVATION
NOT TO SCALE

WENT'S MEADOW DUTCH BARN	0
WEST ELEVATION	1
DWG #E-1	2
V-01	
Date 01-08-2017	
NOT TO SCALE	
	5
	METERS

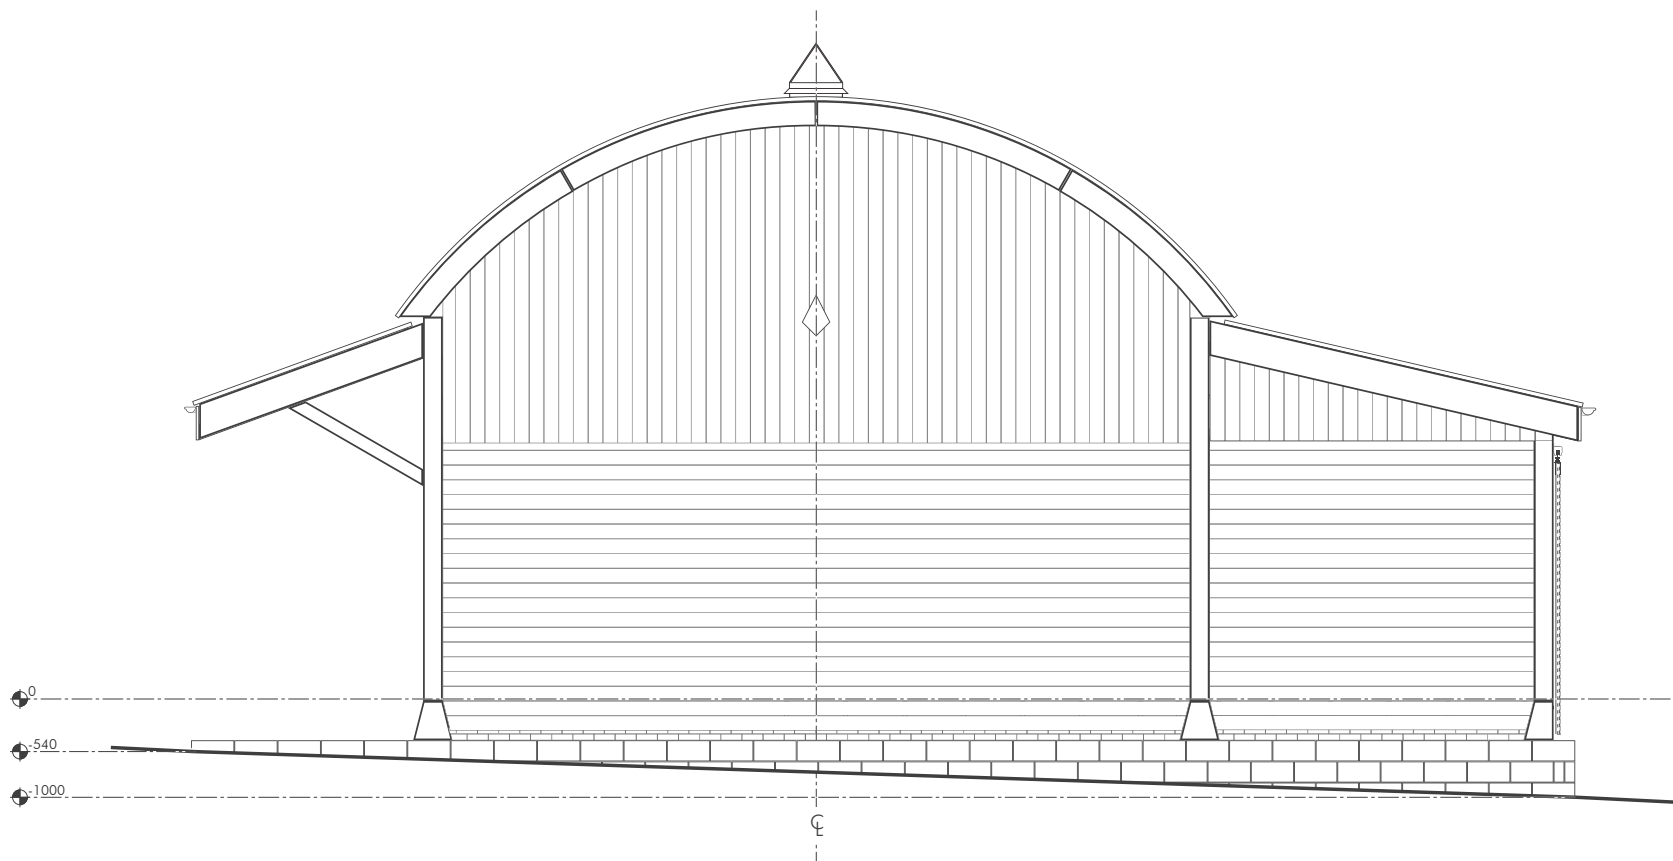

1 SOUTH EAST ELEVATION
NOT TO SCALE


WENT'S MEADOW DUTCH BARN	0
EAST ELEVATION	1
DWG #E-2	2
V-01	
Date 01-08-2017	
NOT TO SCALE	
	5
	METERS

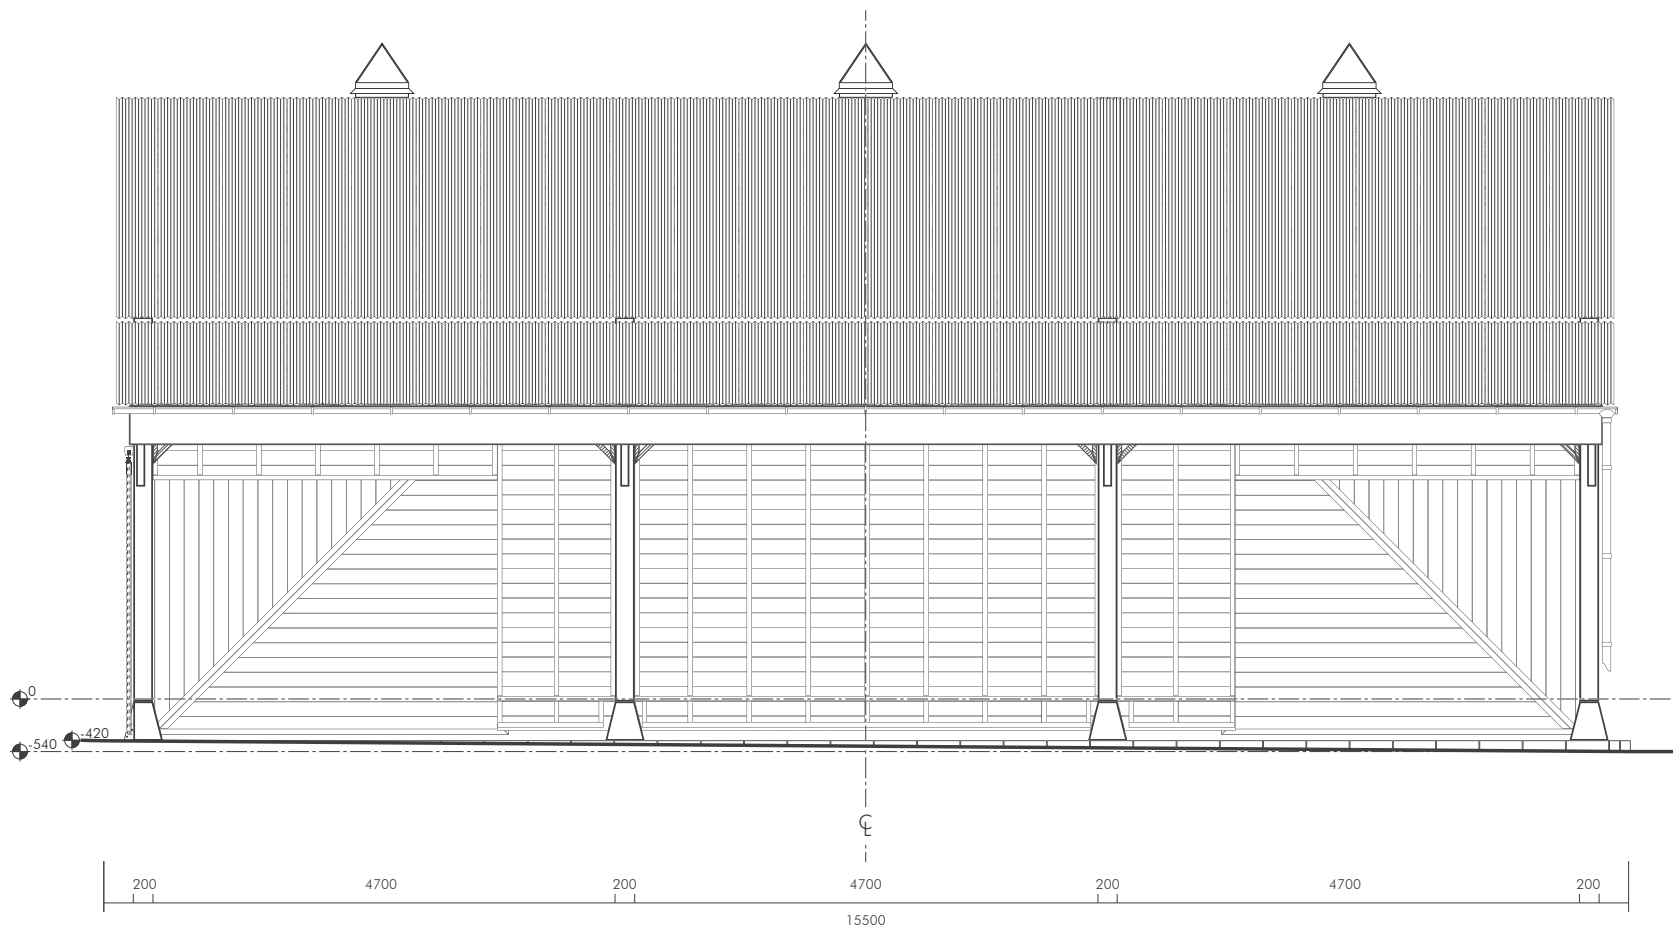

1 SOUTH WEST ELEVATION
NOT TO SCALE

WENT'S MEADOW DUTCH BARN	0
SOUTH ELEVATION	1
DWG #E-3	2
V-01	
Date 01-08-2017	
NOT TO SCALE	
	5

METERS

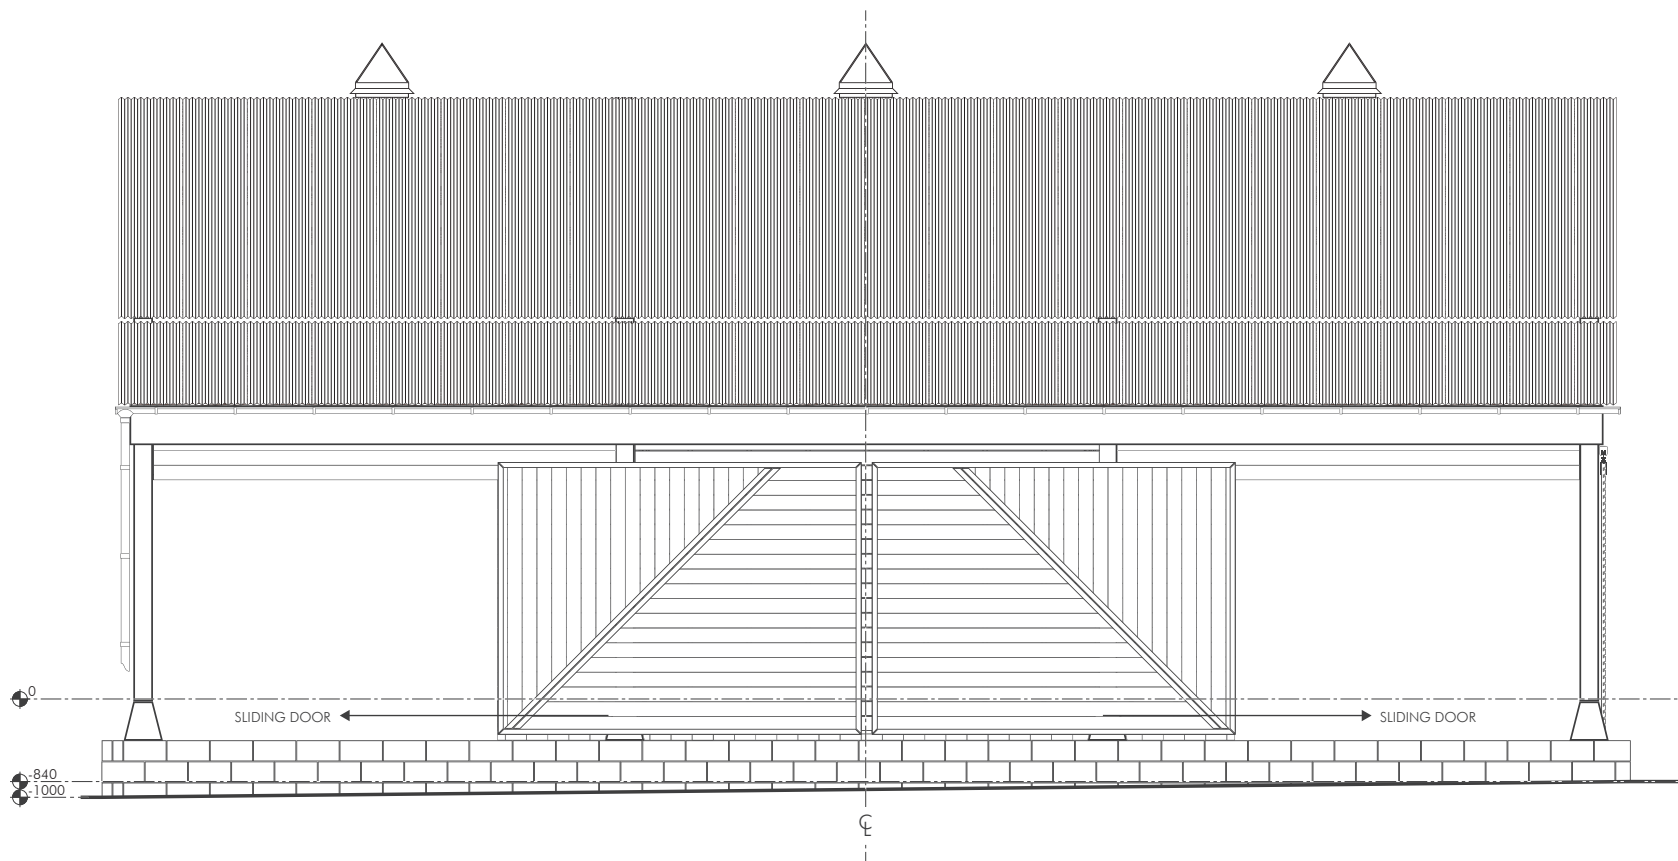

1 NORTH EAST ELEVATION
NOT TO SCALE

WENT'S MEADOW DUTCH BARN	0
NORTH ELEVATION	1
DWG #E-4	2
V-01	
Date 01-08-2017	
NOT TO SCALE	
	5
	METERS